



MINISTRY OF TRANSPORTATION, ONTARIO

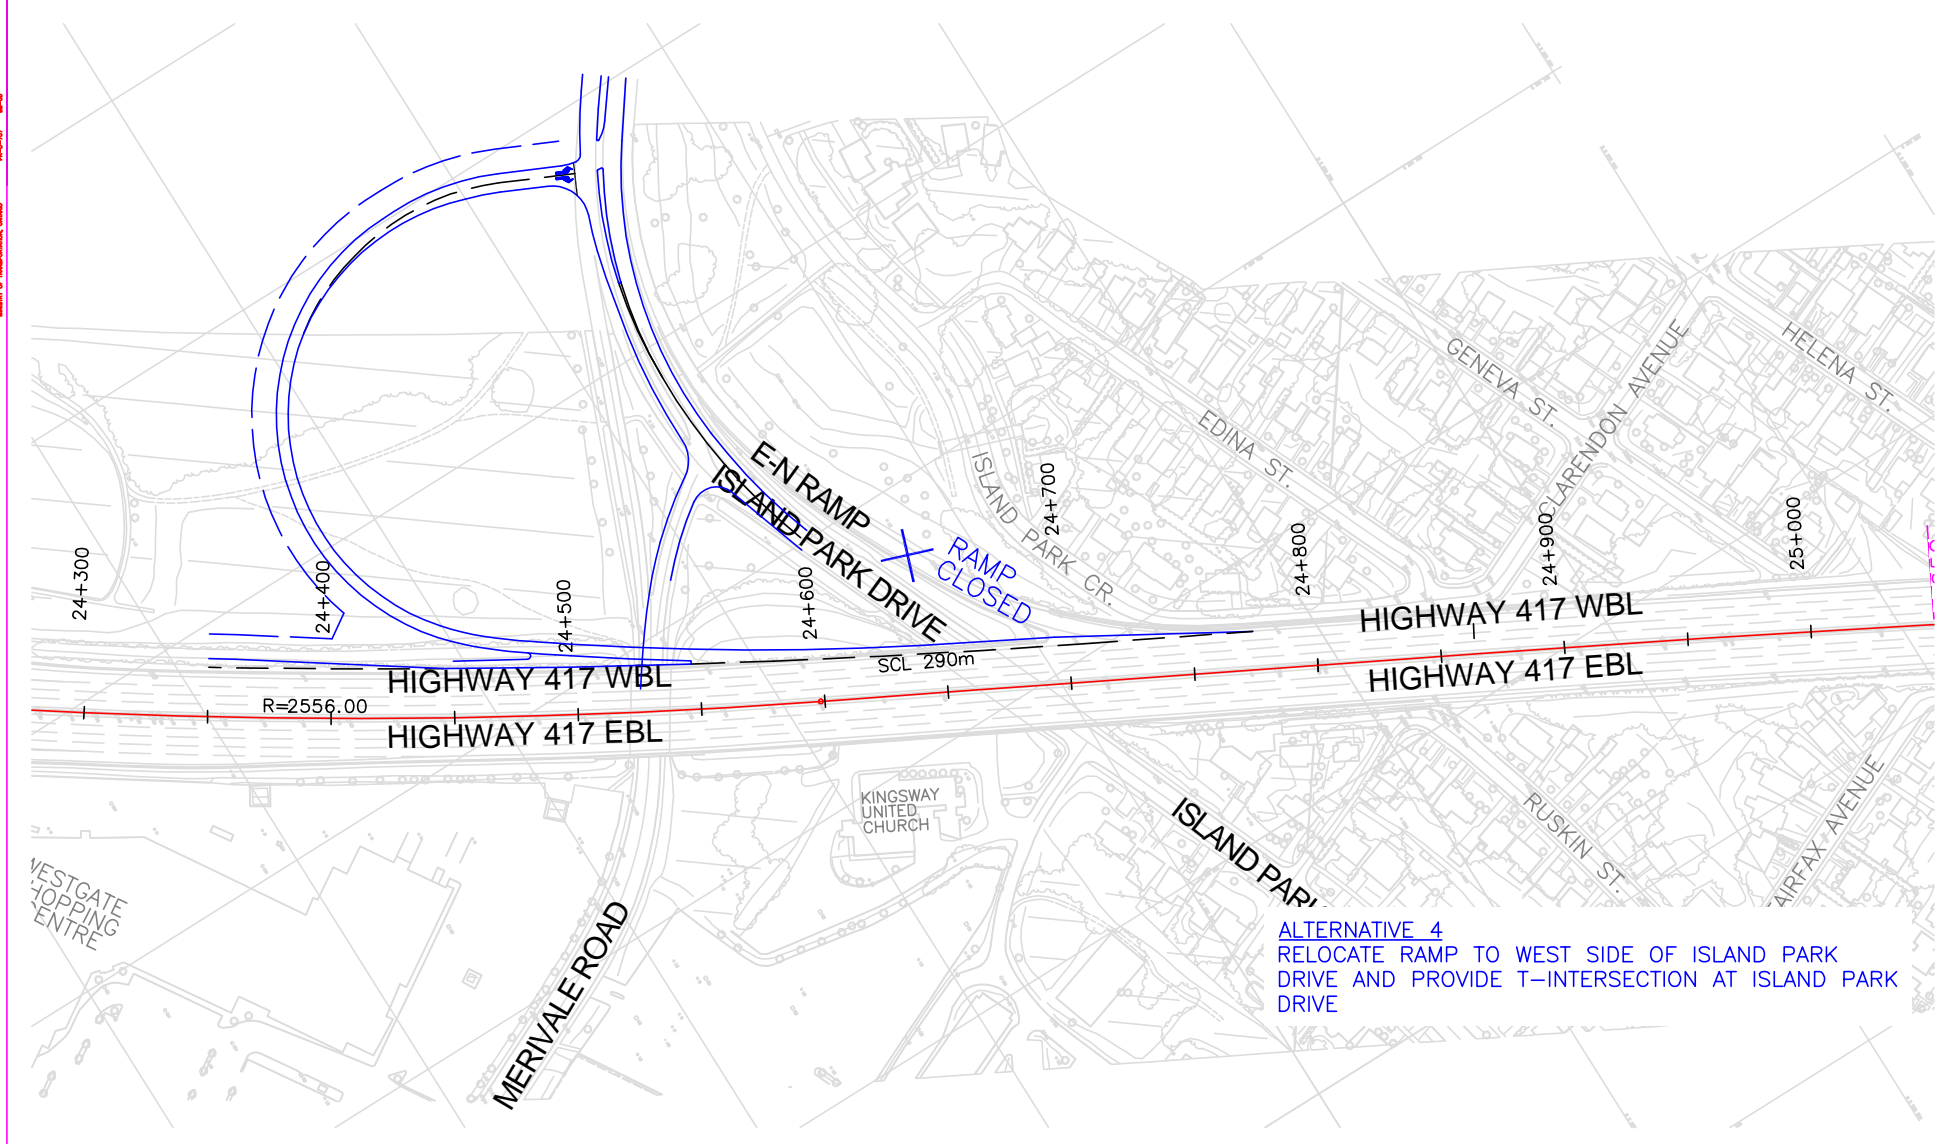

**ALTERNATIVE 4**  
 RELOCATE RAMP TO WEST SIDE OF ISLAND PARK DRIVE AND PROVIDE T-INTERSECTION AT ISLAND PARK DRIVE

PLATE 1-4/06 04/22/04 14x7

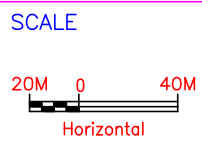

HIGHWAY 417, FROM HIGHWAY 416 TO ANDERSON ROAD  
 PRELIMINARY DESIGN STUDY AND ENVIRONMENTAL ASSESSMENT  
 G.W.P. 663-93-00

ISLAND PARK DRIVE INTERCHANGE  
 ALTERNATIVES  
 ALTERNATIVE 4

PLATE  
 1-4